



EXISTING

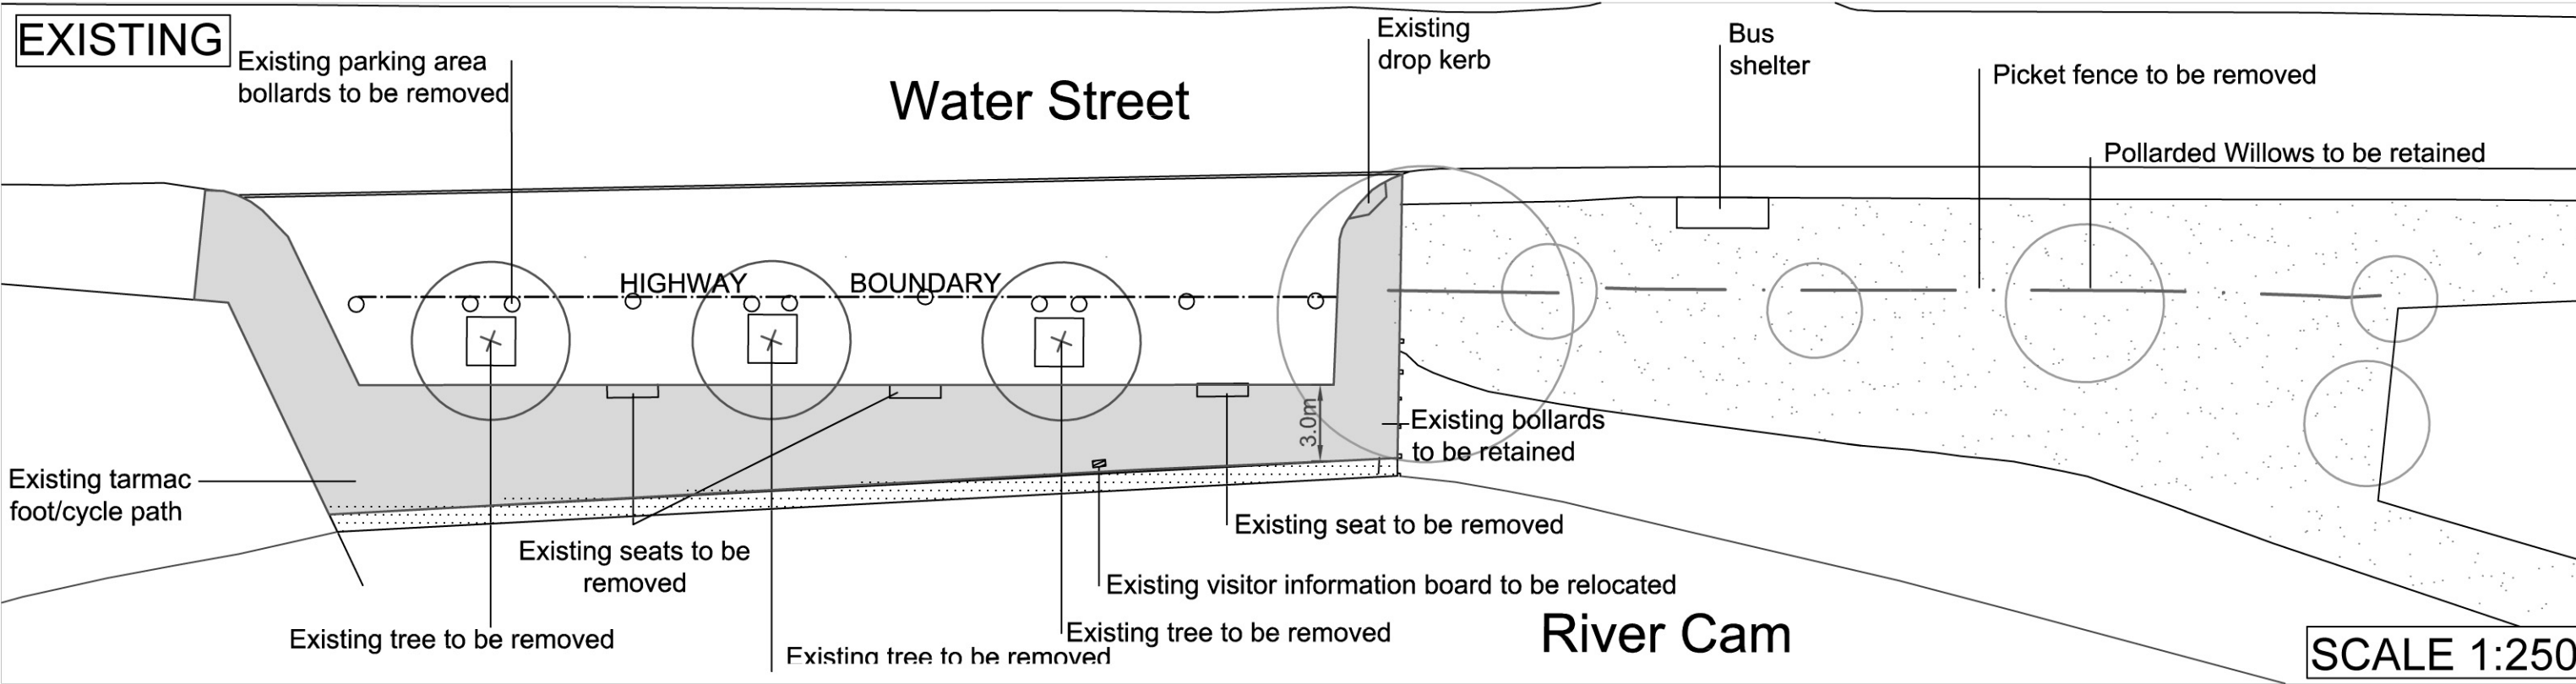

SCALE 1:250

PROPOSED

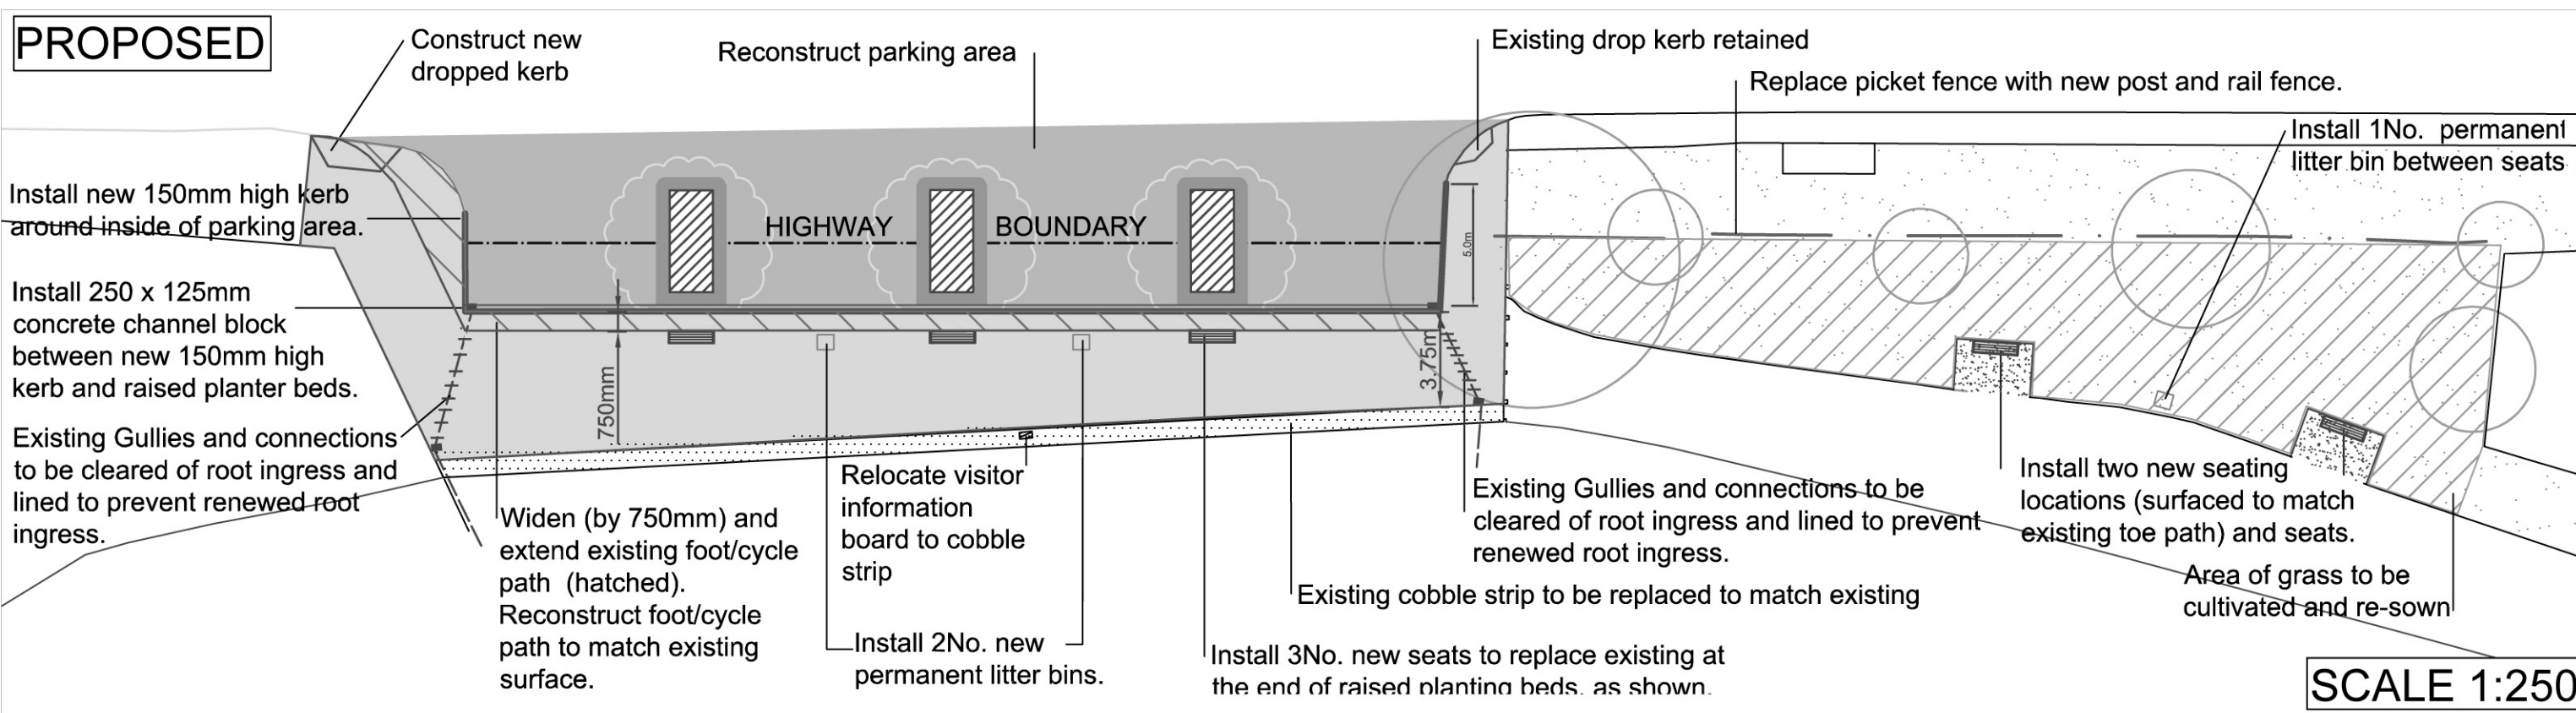

SCALE 1:250

Reproduction from the Ordnance Survey mapping with the permission of the Controller of Her Majesty's Stationery Office © Crown Copyright. Unauthorised reproduction infringes Crown copyright and may lead to prosecution or civil proceedings.



Project PENNY FERRY, The Haling Way	Job Ref / Dwg No.
Drawing LANDSCAPE PROPOSAL	Date October 2008
INFORMATION	Scale 1:250
	Dwg by CBJ
LANDSCAPE ARCHITECTURE	
A DIVISION OF URBAN DESIGN	
THE GUILDHALL, CAMBRIDGE, CB2 3QJ Tel: (01223) 457000 Fax: (01223) 457379	